



Architecture Firm

**ARCHITRAVE**  
ARCHITECTURE DESIGN  
BUILD LTD.

510 North Rd, Gabriola, BC  
contact@architrave.ca

Preliminary Design

Project Title

**The Lund Pavilion  
Gathering Place**

2200 South Road, Gabriola  
Island, BC

Sheet Title

**Site Plan**

Project ID

334-2023.01

Date

May 16, 2023

Drawn By

VI/KW/CF

Sheet No.

**A1.0**



**1 Site Plan**  
Scale: 1:500



Architecture Firm

**ARCHITRAVE**  
ARCHITECTURE DESIGN  
BUILD LTD.

510 North Rd, Gabriola, BC  
contact@architrave.ca

Preliminary Design

Project Title

**The Lund Pavilion  
Gathering Place**

2200 South Road, Gabriola  
Island, BC

Sheet Title

**Floor Plan**

Project ID

334-2023.01

Date


May 16, 2023

Drawn By

VI/KW/CF

Sheet No.

**A2.0**

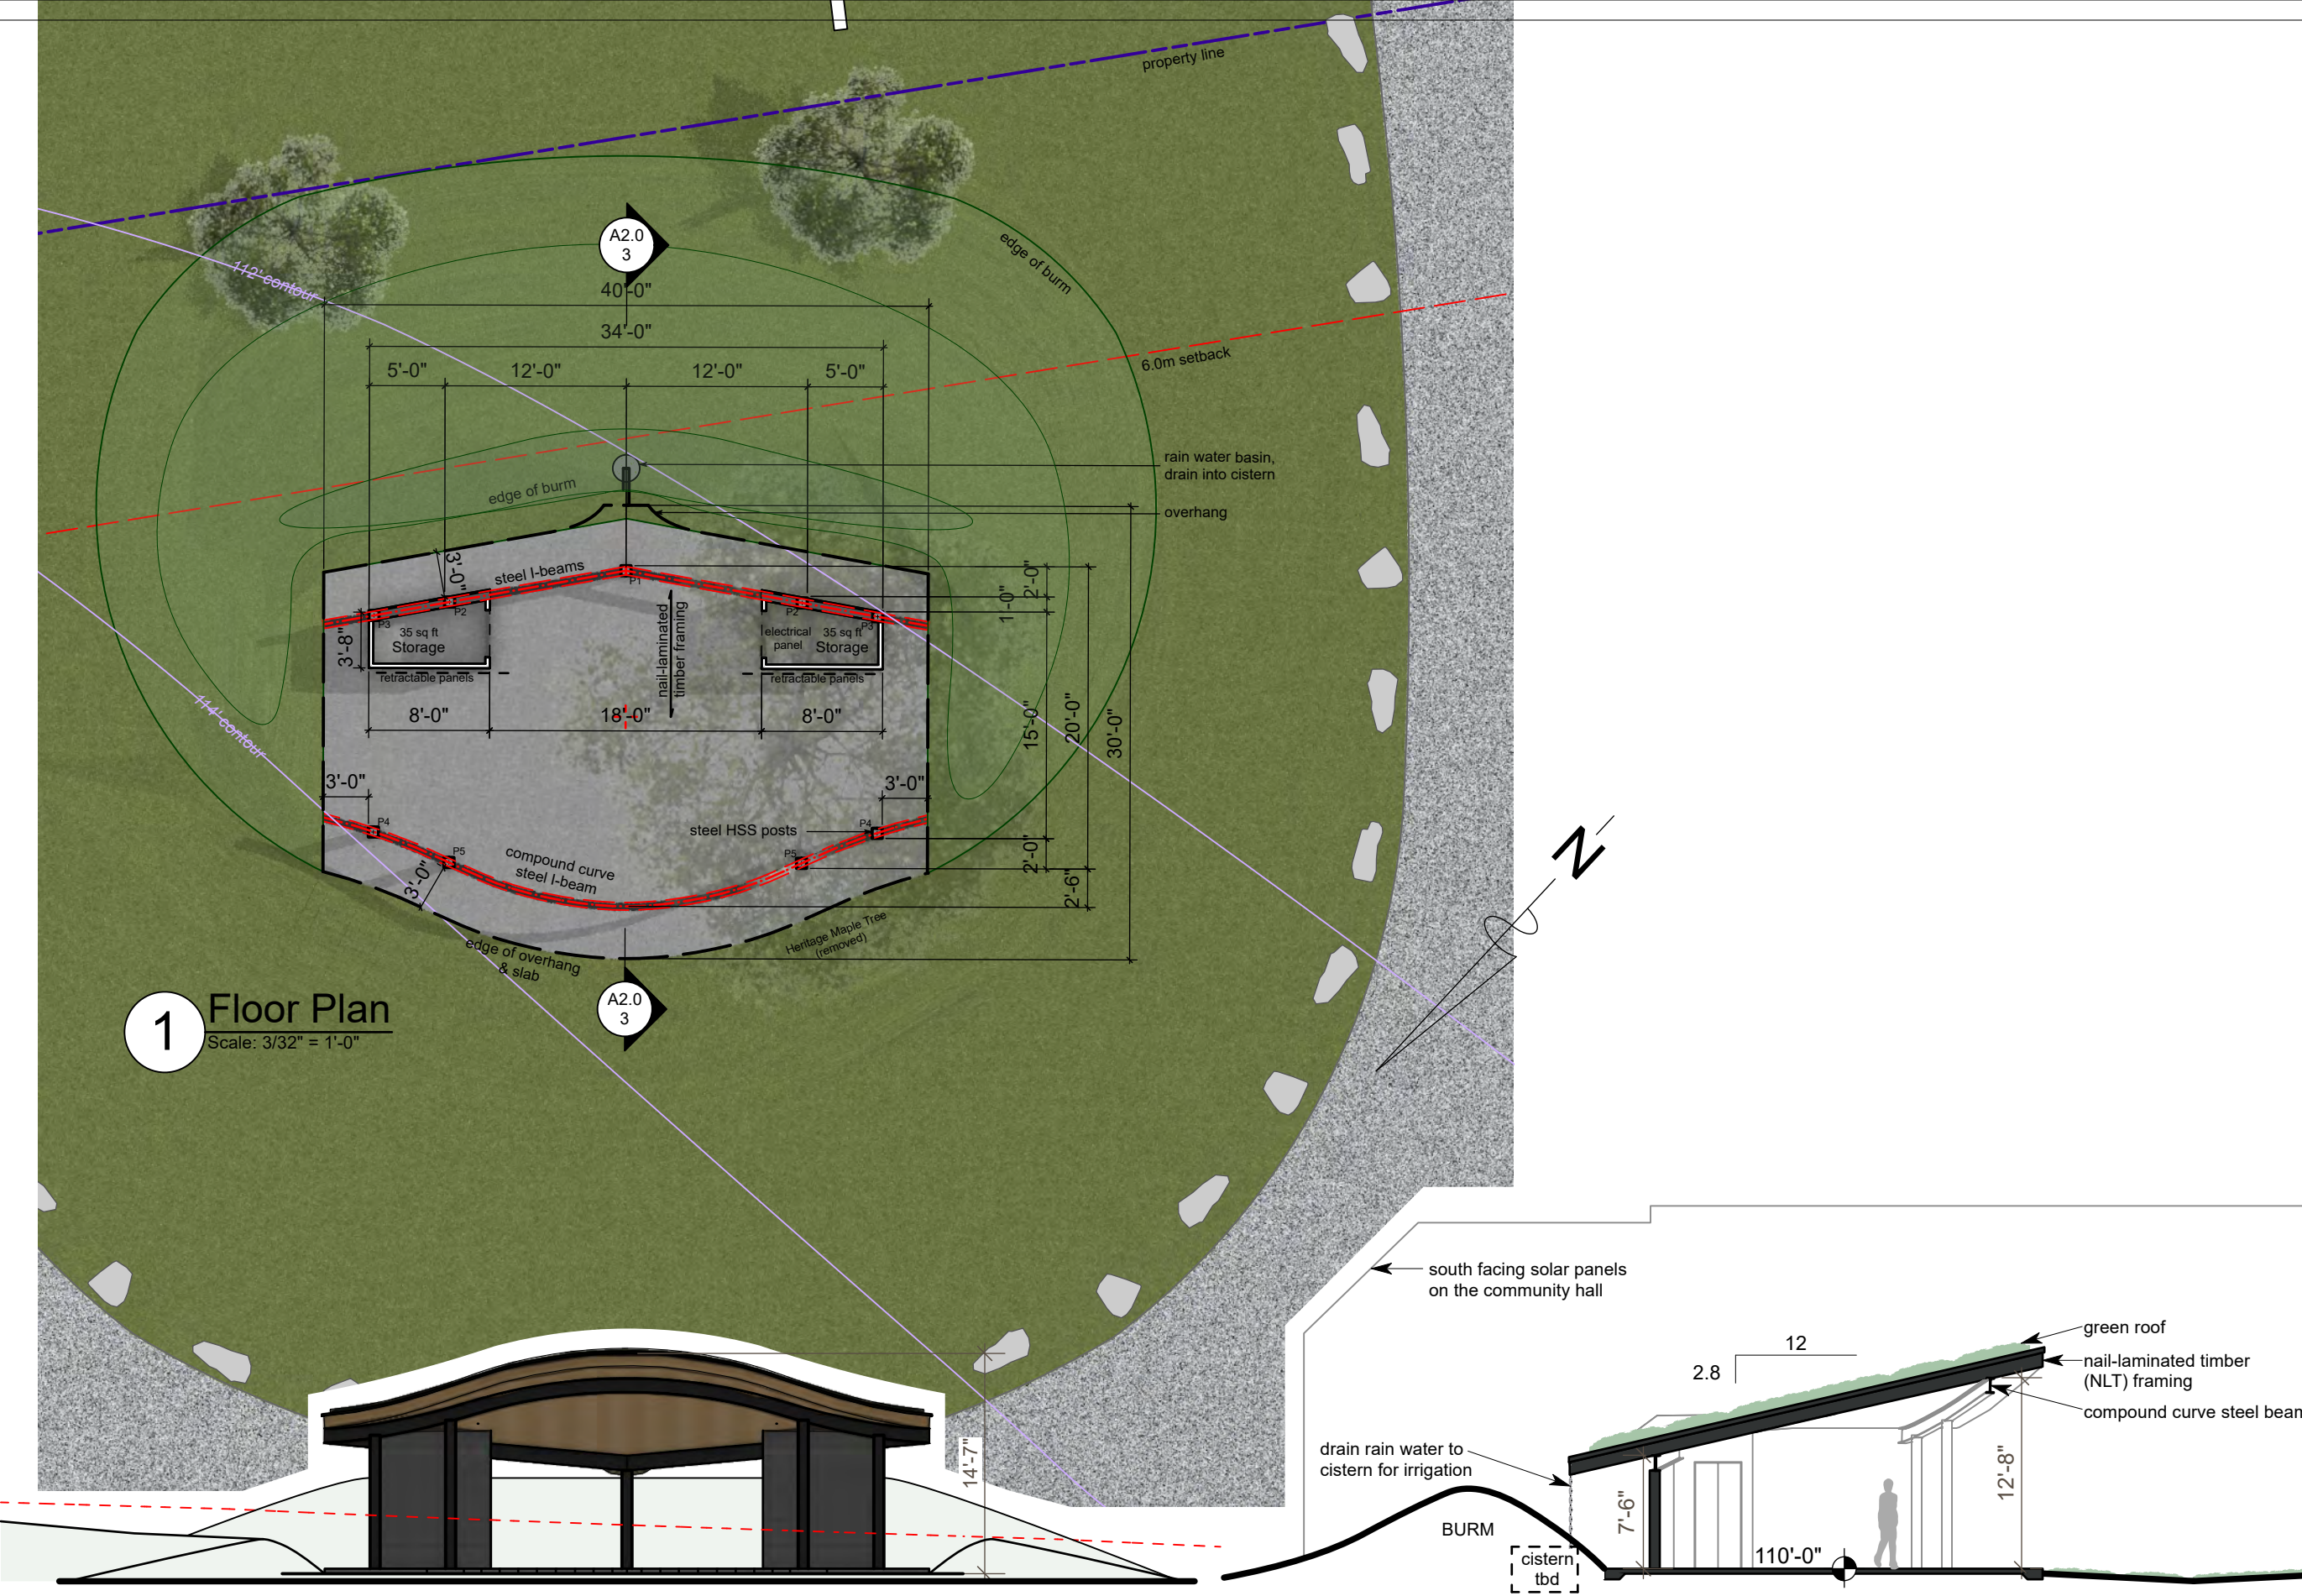

**1 Floor Plan**  
Scale: 3/32" = 1'-0"

**2 Front Elevation**  
Scale: 3/32" = 1'-0"

**3 Section 1**  
Scale: 3/32" = 1'-0"





Architecture Firm  
**ARCHITRAVE**  
 ARCHITECTURE DESIGN  
 BUILD LTD.  
 510 North Rd, Gabriola, BC  
 contact@architrave.ca


**1** View 1  
 Scale: 1/8" = 1'-0"

**2** View 2  
 Scale: 1/8" = 1'-0"

**3** View 3  
 Scale: 3/32" = 1'-0"

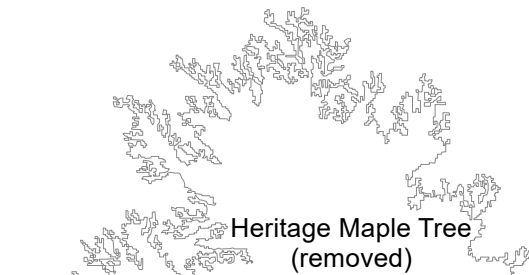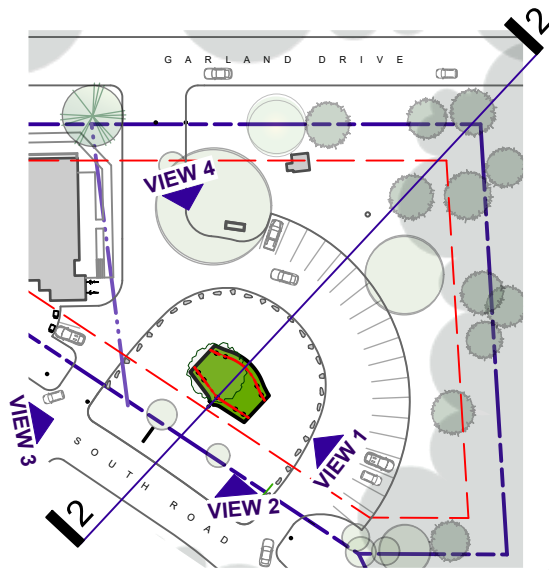

**4** View 4  
 Scale: 3/32" = 1'-0"

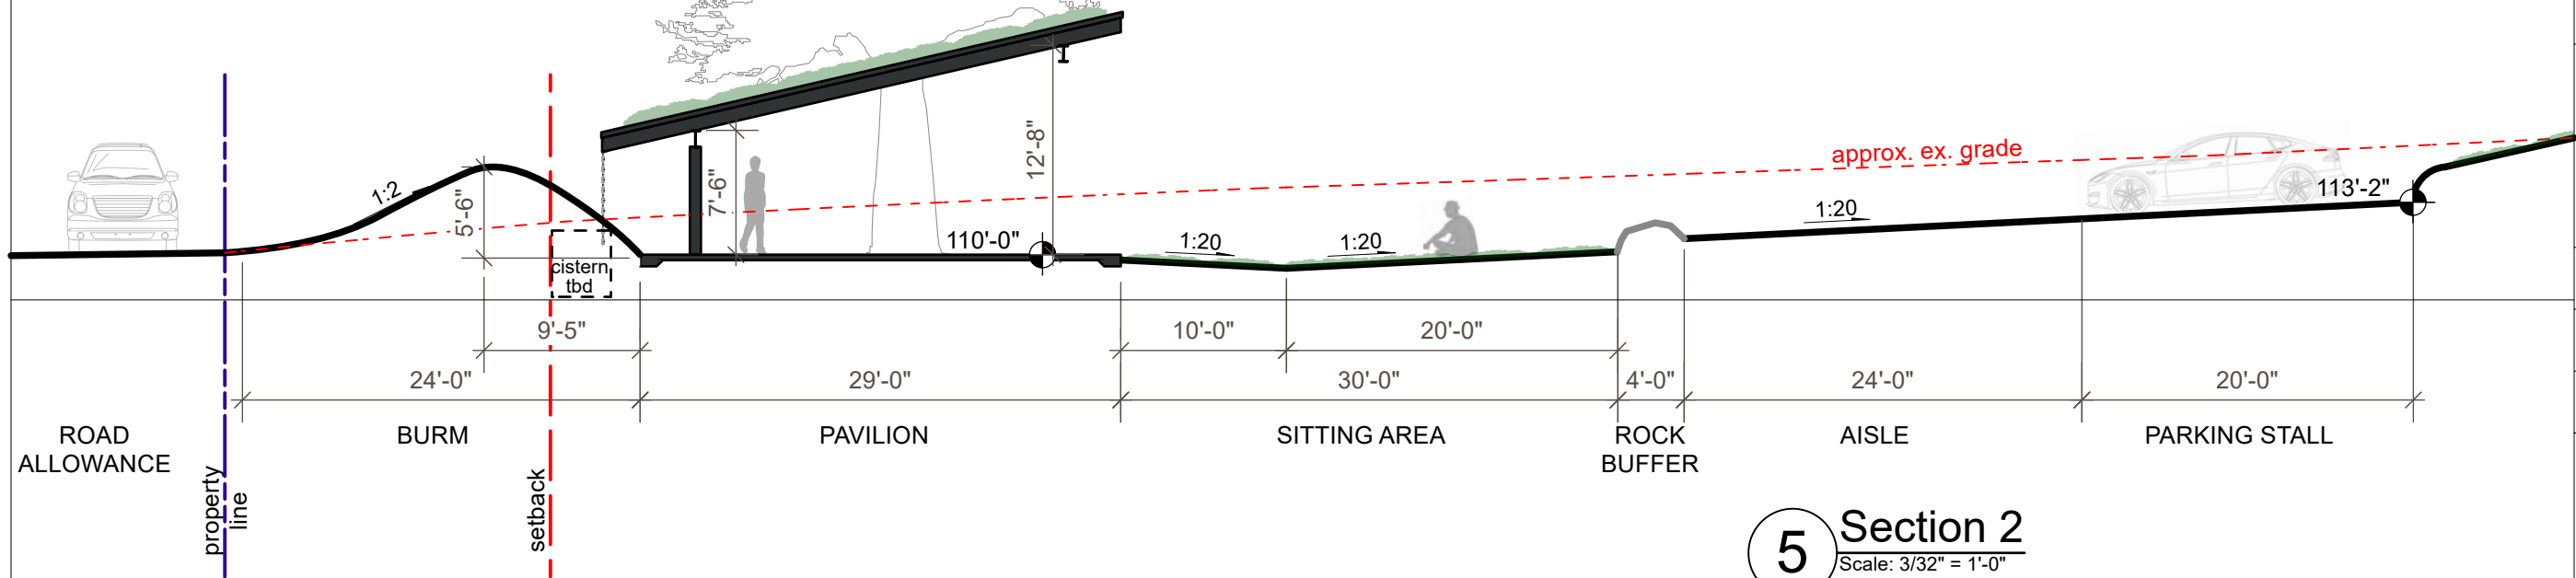

**5** Section 2  
 Scale: 3/32" = 1'-0"

Preliminary Design  
 Project Title  
**The Lund Pavilion Gathering Place**  
 2200 South Road, Gabriola Island, BC

Sheet Title  
**Views**  
 Project ID: 334-2023.01  
 Date: May 16, 2023  
 Drawn By: VI/KW/CF  
 Sheet No.

**A3.0**